



# HINGED SQUARE CORNER ACCESS PANEL 20"x48"


## GFRG-HG-SQ-582048

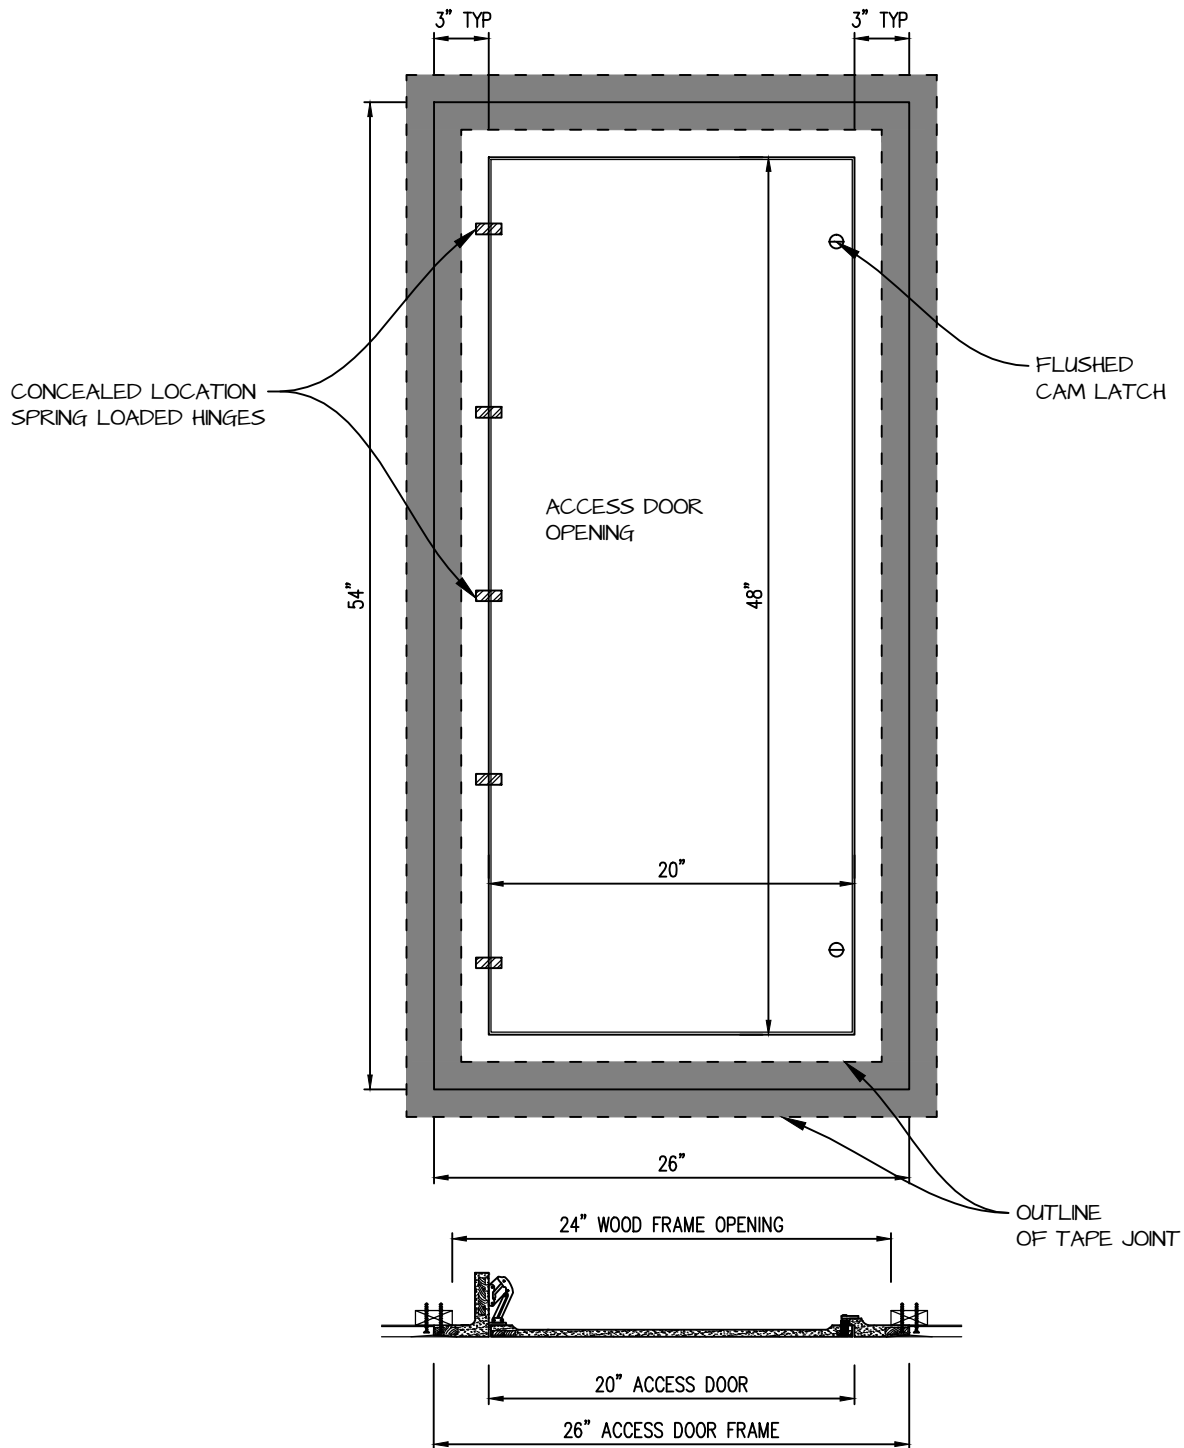

|   |   |               |
|---|---|---------------|
| <br><b>CASTLE</b> <sup>TM</sup><br><small>Access Panels &amp; Forms Inc.</small> | <b>CASTLE ACCESS PANELS &amp; FORMS INC.</b><br>173 Adesso Drive, Unit 2, Concord ON L4K 3C3<br>Phone (905)738-8089 Fax (905)760-9234<br>inquiries@castleaccesspanels.com<br><a href="http://www.CastleAccessPanels.com">www.CastleAccessPanels.com</a> | DESIGNED: Q.P |
|   |   | DATE:         |
|   |   | APPROVED: J.R |
| CUSTOMER:   | PROJECT:  | QTY:          |
| TITLE:  | DWG NO:   | SHEET OF      |

# HINGED GFRG ACCESS PANEL SECTION



|   |  |          |                         |
|---|--|----------|-------------------------|
|  <p><b>CASTLE</b><br/>Access Panels &amp; Forms Inc.</p> | <p><b>CASTLE ACCESS PANELS &amp; FORMS INC.</b><br/>                 173 Adesso Drive, Unit 2, Concord ON L4K 3C3<br/>                 Phone (905)738-8089 Fax (905)760-9234<br/>                 inquiries@castleaccesspanels.com<br/> <a href="http://www.CastleAccessPanels.com">www.CastleAccessPanels.com</a></p> |          | DESIGNED: Q.P.<br>DATE: |
|   |  |          | APPROVED: J.R.          |
| CUSTOMER:   | PROJECT:   | QTY:     |                         |
| TITLE:  | DWG NO:  | SHEET OF |                         |